



Proposed Section A - A

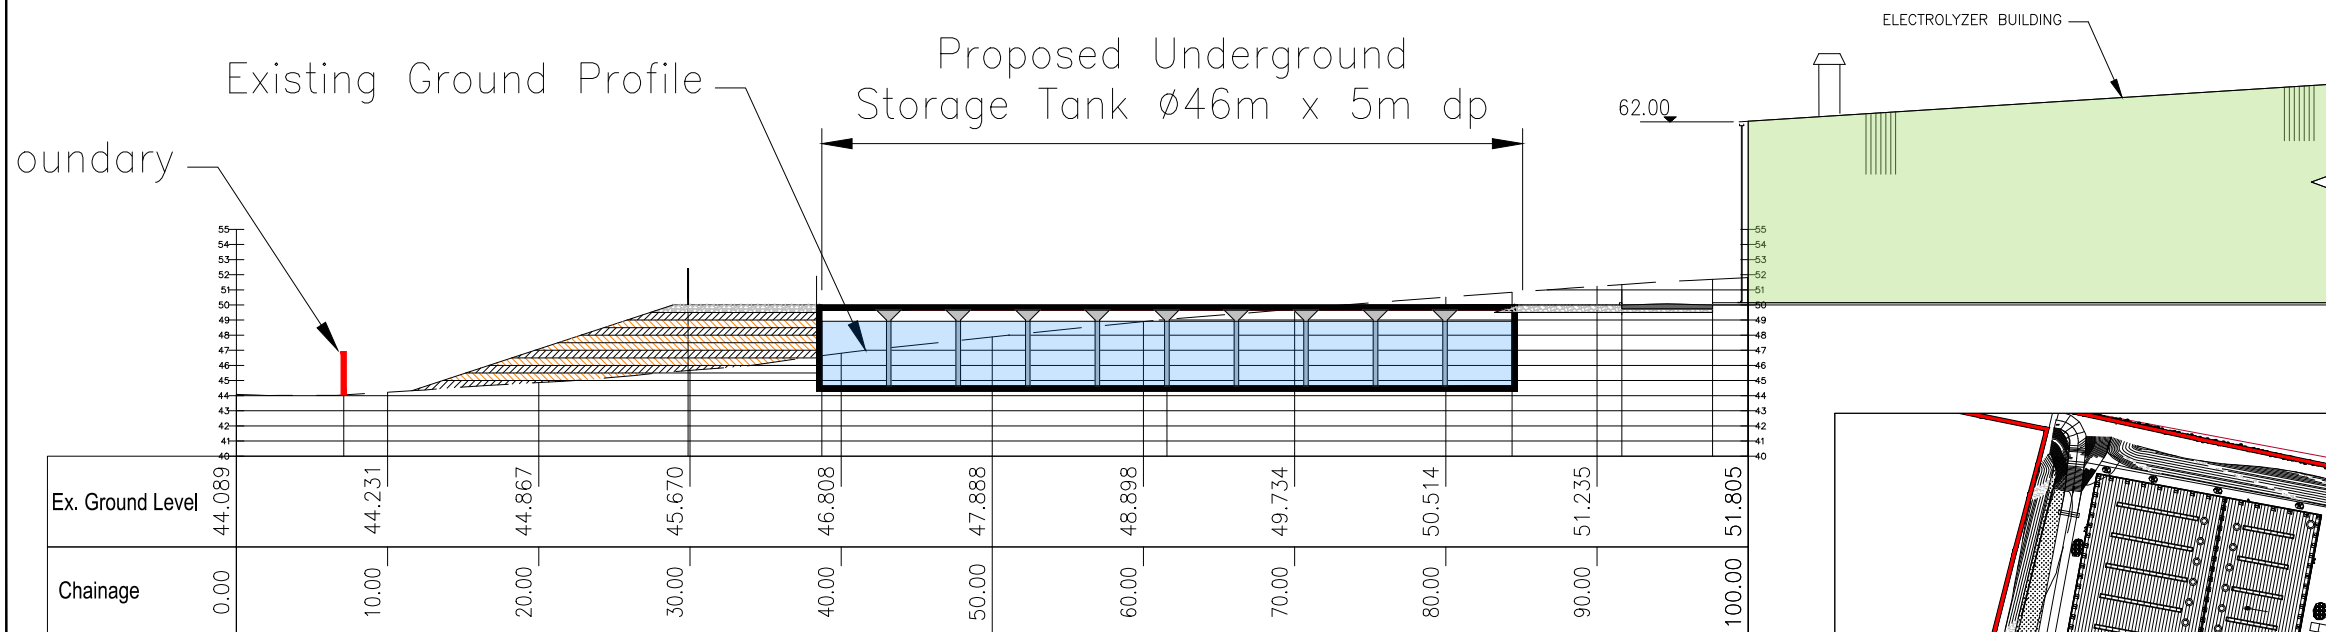

Proposed Section B - B

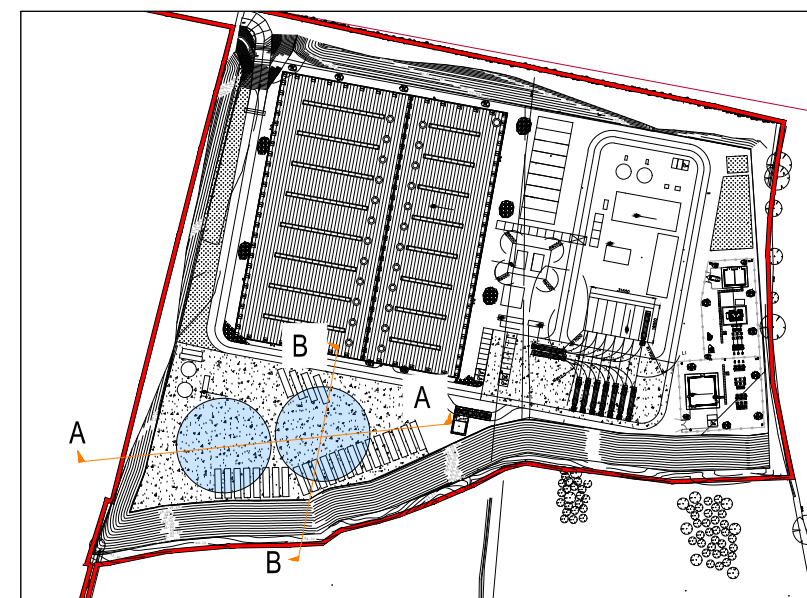

Section Identification Plan  
Not To Scale

Ordnance Survey Ireland Licence No. CYAL50313915 © Ordnance Survey Ireland / Government of Ireland			
rev.	modifications	by	date

Client  
**Mercury Renewables  
(Carrowleagh) Limited**

Project  
Proposed Firlough Wind Farm,  
Carrowleagh, Bunyconnellan, Co.  
Mayo & Proposed Hydrogen Plant,  
Carraun, Castleconner, Co. Sligo

Stage  
Planning ABP Oral Hearing

Title  
Proposed Firlough Wind Farm  
Site Sections Through  
Underground Tanks

Scales  
1:500 @ A3

Surveyed	Prepared By	Checked	Date
OSI	A.McC.	S.J.	13-03-2024

© COPYRIGHT OF  
JENNINGS O'DONOVAN & PARTNERS LIMITED,  
CONSULTING ENGINEERS,  
FINISKLIN,  
SLIGO,  
IRELAND.  
TEL. (0035371) 9161416.  
FAX. (0035371) 9161080.  
Email. info@jodireland.com  
Web. www.jodireland.com



Job No.	Drawing no.	Revision
6129	6129-ABP OH-003	